

JOHNSTON CONTRACTING SERVICES

500 METCALF ST., #11  
SECO-WOLLEY, WA 98284

CLIENT/OWNER

PROJECT TITLE

Eaton

DESIGN TEAM

|             |         |
|-------------|---------|
| DESIGN      | EJ      |
| DRAWN       | EJ      |
| DATE        | 6/14/18 |
| PROJECT NO. |         |

REVISIONS

| NO. | DATE | DESCRIPTION |
|-----|------|-------------|
| 1   |      |             |
| 2   |      |             |
| 3   |      |             |

DRAWING NUMBER

GENERAL NOTES, FRNT ELEVATION


AI

**BUILDING DATA:**

AREAS:  
 MAIN FLOOR = 1323 SF  
 TOTAL HEATED = 1323 SF  
 GARAGE = 462 SF  
 TOTAL COVERED AREA = 1785 SF



FRONT ELEVATION

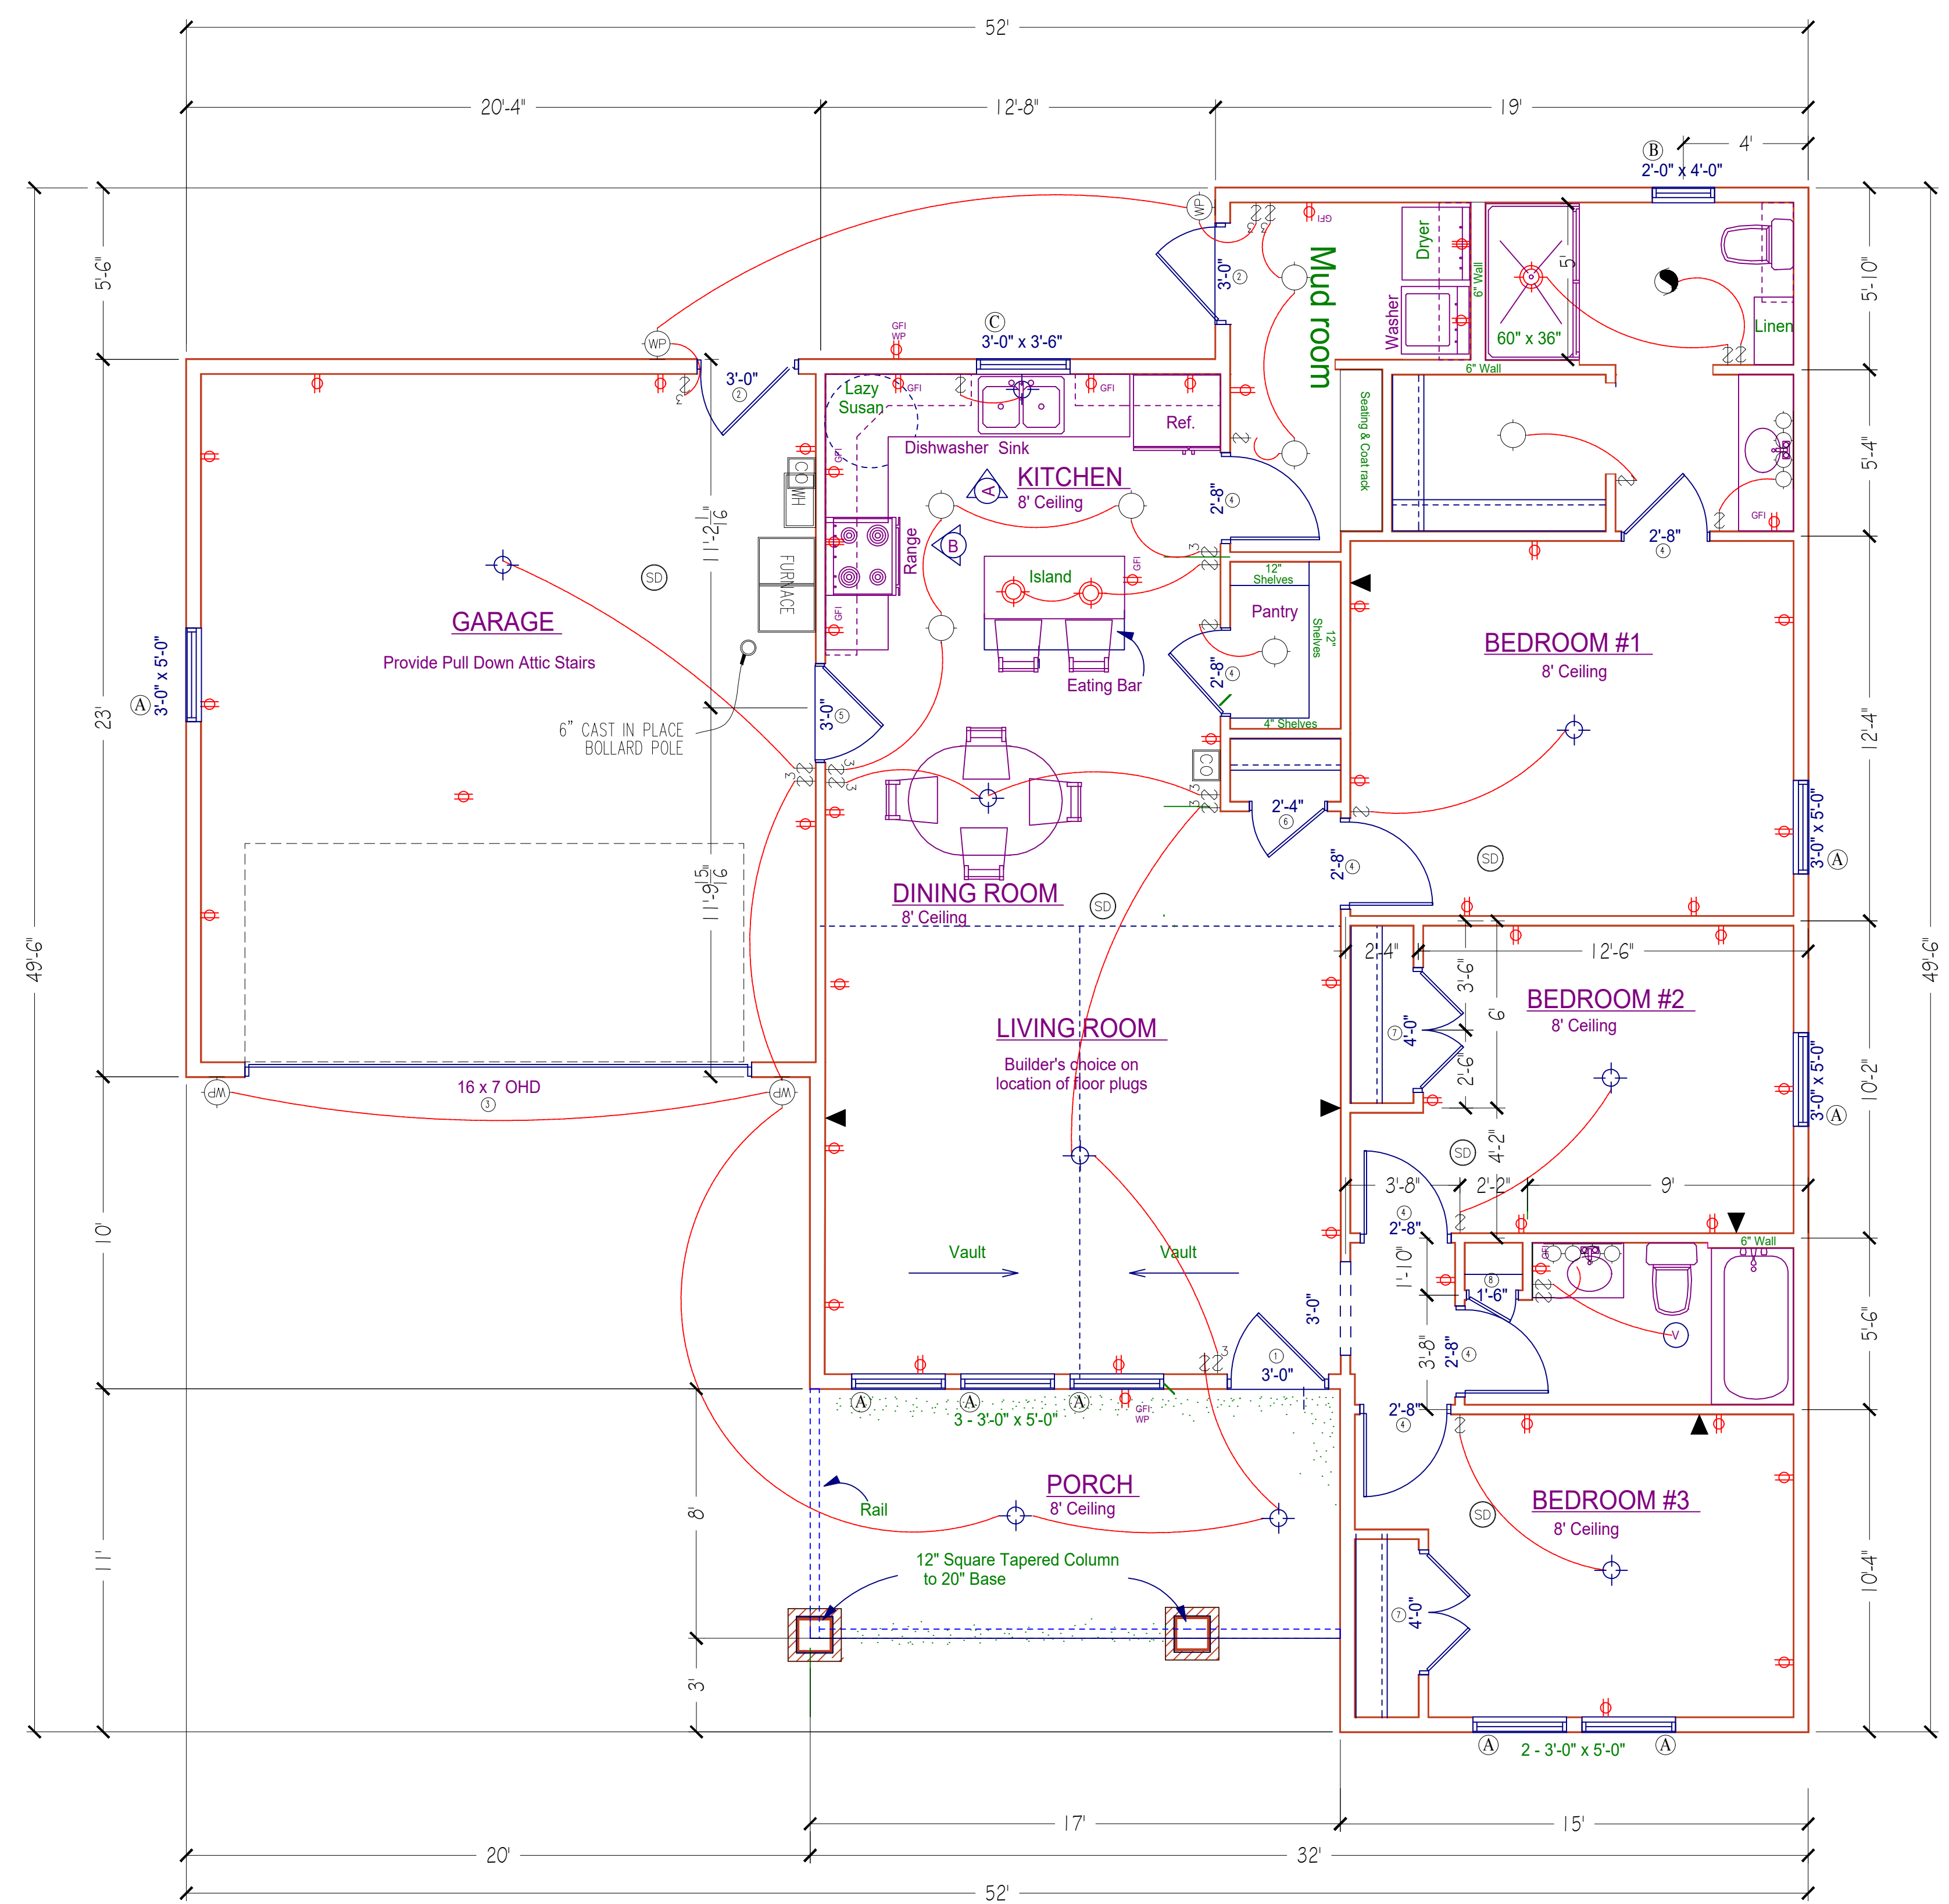

1/8"x1'